

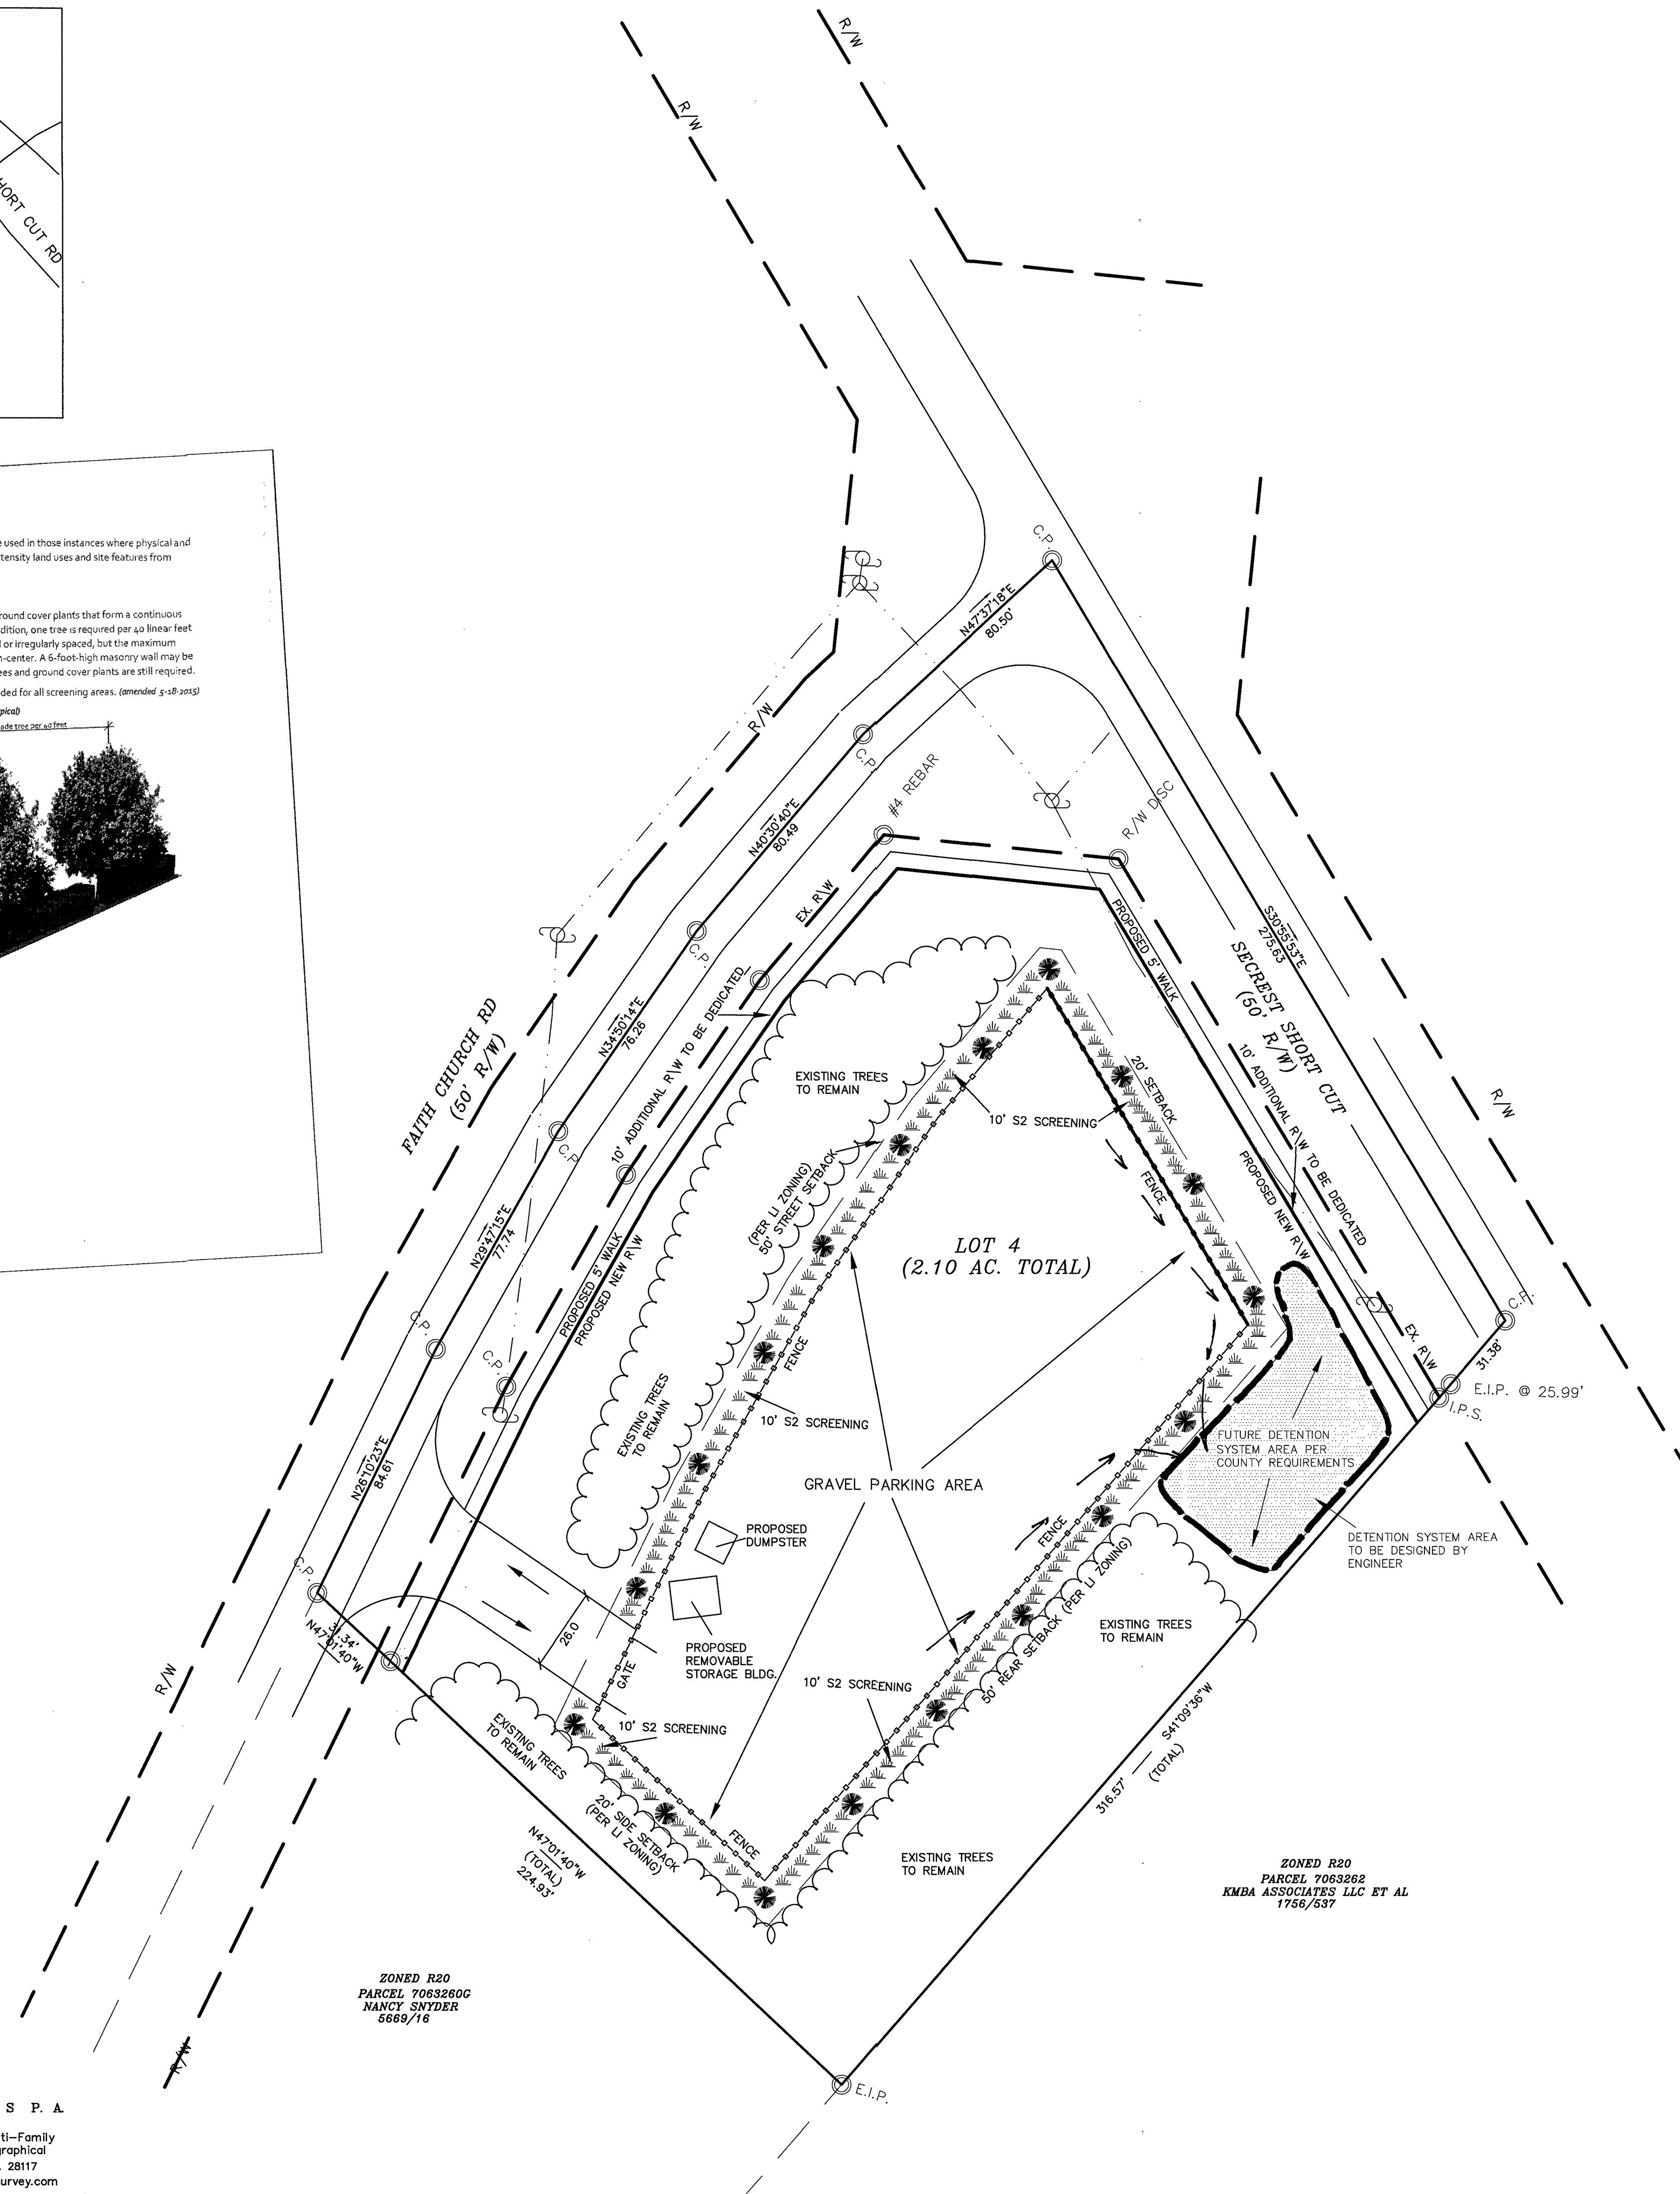
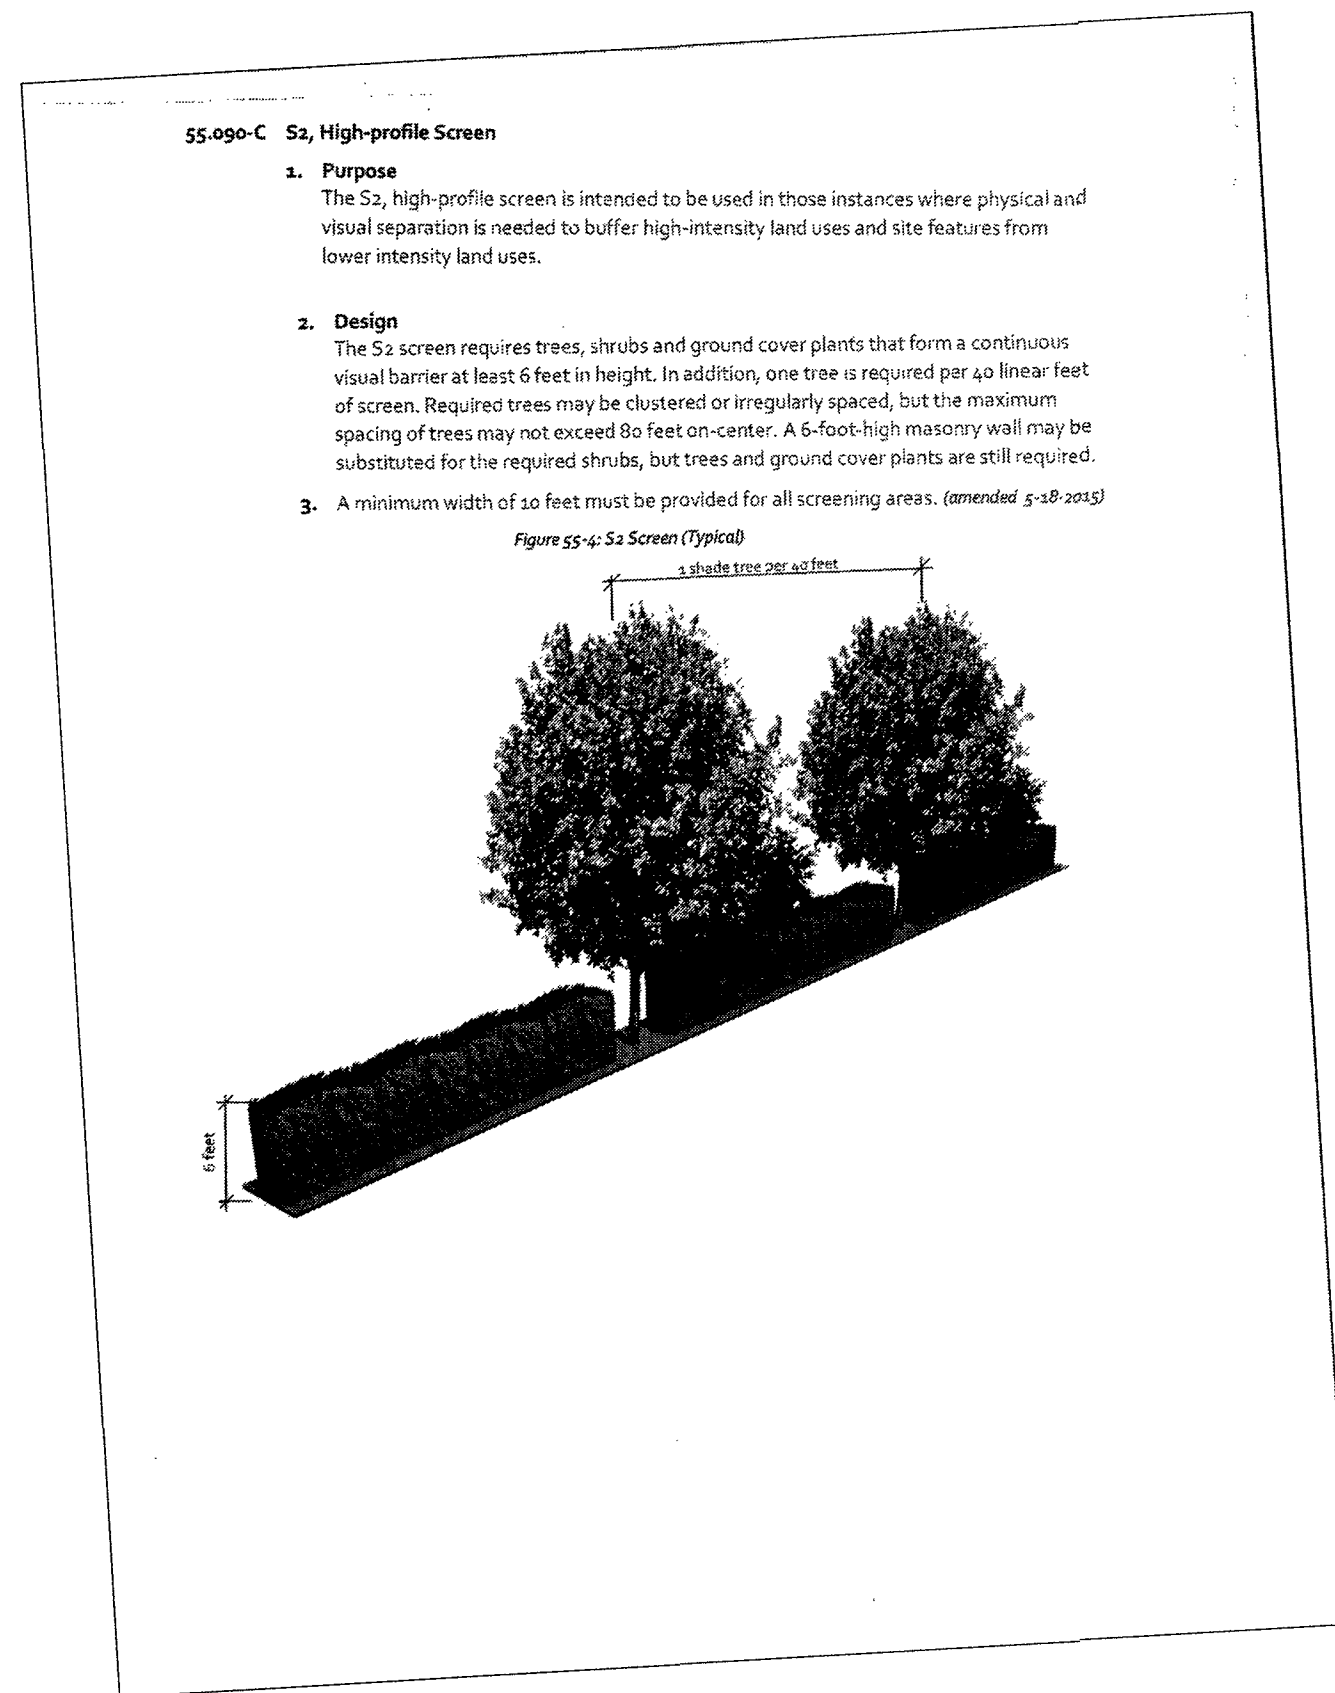


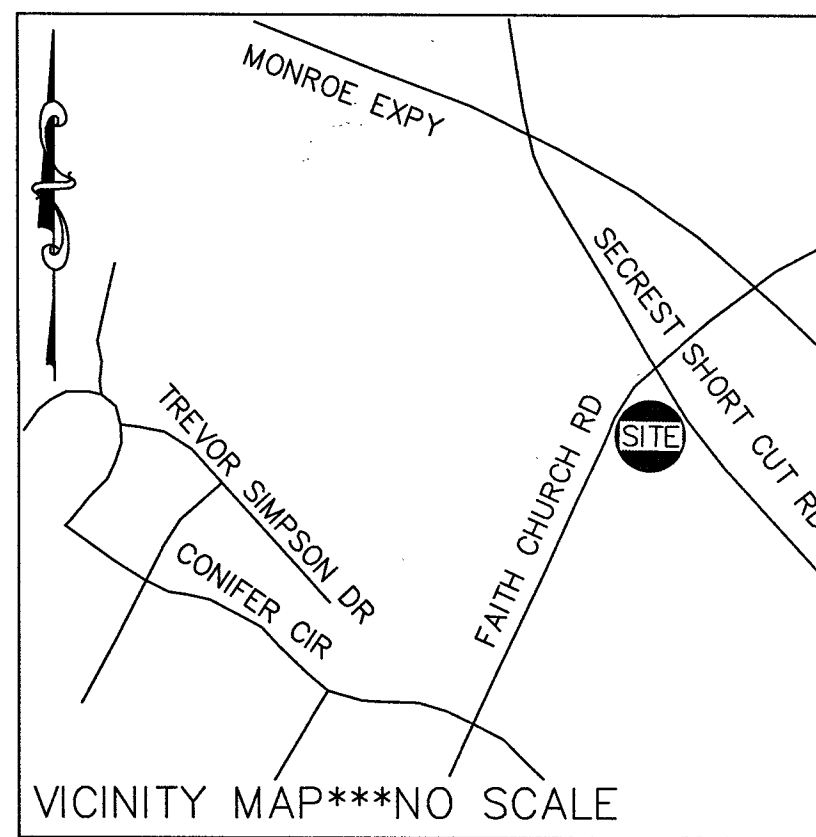

- NOTES**
- 1) THIS PROPERTY MAY BE SUBJECT TO ANY EASEMENTS AND/OR RIGHTS OF WAY OF RECORD.
 - 2) ACREAGE COMPUTED BY THE COORDINATE METHOD.
 - 3) UNDERGROUND/OVERHEAD POWER
 - 4) NO GRID MONUMENT FOUND WITHIN 2000 FEET.
 - 5) DEED REFERENCE: 870/875
 - 6) TAX PARCEL: 07063260B
 - 7) ADDRESS: 7111 SECREST SHORT CUT RD
 - 8) PROPERTY ZONED: UNION COUNTY R-20
REZONING PROPERTY TO LI (LIGHT INDUSTRIAL)
 - 9) LI ZONING SETBACKS :
STREET SETBACK = 50'
SIDE SETBACK = 20'
REAR SETBACK = 50'
 - 10) GARBAGE COLLECTION WILL BE PRIVATE
 - 11) THERE WILL BE NO LIGHTING ON THIS PARCEL.
 - 12) THIS SITE WILL BE UNMANNED (NO STAFF ON SITE)
 - 13) TOTAL DISTURBED AREA = 38,031 SF (0.87 AC.)
 - 14) TOTAL IMPERVIOUS COVERAGE (GRAVEL AREA)= 26,548 SF (0.61 AC.)

NCOS NA083 (2011)

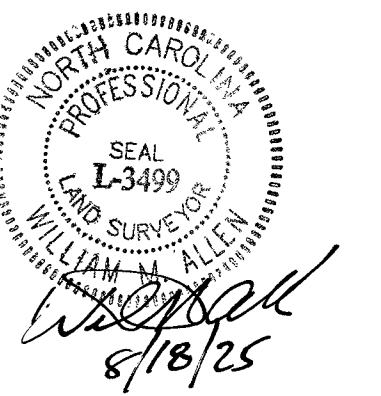


REZONING SITE PLAN
OF
PARCEL 07063260B

VANCE TWS., UNION CO., N.C.
SCALE: 1" = 30'
DATE: 3/5/25
REVISED DATE: 3/10/2025 (per client)
REVISED DATE: 5/30/2025 (per comments)
REVISED DATE: 8/18/2025 (per client)
(added future detention system area)

OWNER: ENRIQUE CHANTACA
& IRENEO CORREA

GRAPHIC SCALE

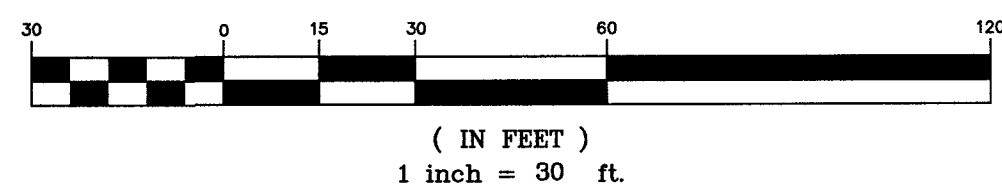

FILE NAME: OSCAR R BYRUM 4

DAS
DON ALLEN & ASSOCIATES P.A.
"Since 1971"
Commercial • Residential • Mortgage Surveys • Multi-Family
Construction Staking • Subdivision Design • Topographical
127 Promenade Drive - Suite E • Mooresville, N.C. 28117
DASSurveying.com • (704) 664-7029 • info@donallensurvey.com