



Well Permit

Permit #: W251251

Parcel #: 04198014A

Well Location: 3810 Richardson Rd

Permit Expiration Date: 09/22/2030

Owner Information: Name: Amy Augustine Mailing Address: 4311 Fox Brook Ln Charlotte, NC 28211 Phone: (704) 882-0392 Email: amy.teamproperties@gmail.com	Well Site Information: On-Site Sewage Disposal CA #: _____ Property Address: 3810 Richardson Rd Monroe, NC 28112 Subdivision: _____ Phase: _____ Lot #: _____
---	---

Directions to Property: 3810 Richardson Rd

Type of Facility:

Residential Shared Residential Farm Commercial Type:

Well Type: *

Drinking Well Irrigation Well Shared Well (minimum 100' setback)

Well Repair: Previous Permit#: Type of Repair:

Well Abandonment:

Transient Non-Community:

Comments/Conditions/Variance:

[Empty box for comments]

*Issuance of this well permit does not guarantee water quality or adequate water production from the well once it is installed or repaired

Owner/Agent: Date:


Permit may be revoked if any material changes in any fact or circumstance upon which the permit is issued occurs (moving structures, septic area, etc.)

- 1. All well drillers shall be certified by the North Carolina Well Contractors Certification Commission...
2. All well drillers shall be registered with the Union County Health Department...
3. The well contractor shall have a copy of the well permit on site during the construction of the well
4. The well shall be constructed, repaired, abandoned, and inspected according to the North Carolina Well Construction Standards...
5. A copy of the well construction record shall be provided to the Division of Water Resources and to the Union County Health Department...
6. If a problem is encountered, contact the Environmental Health Division prior to ANY drilling!

Issued by: Frank Mitlin

Date: 09/22/2025

Scale: NTS North: _____ Well Location: 3810 Richardson Rd

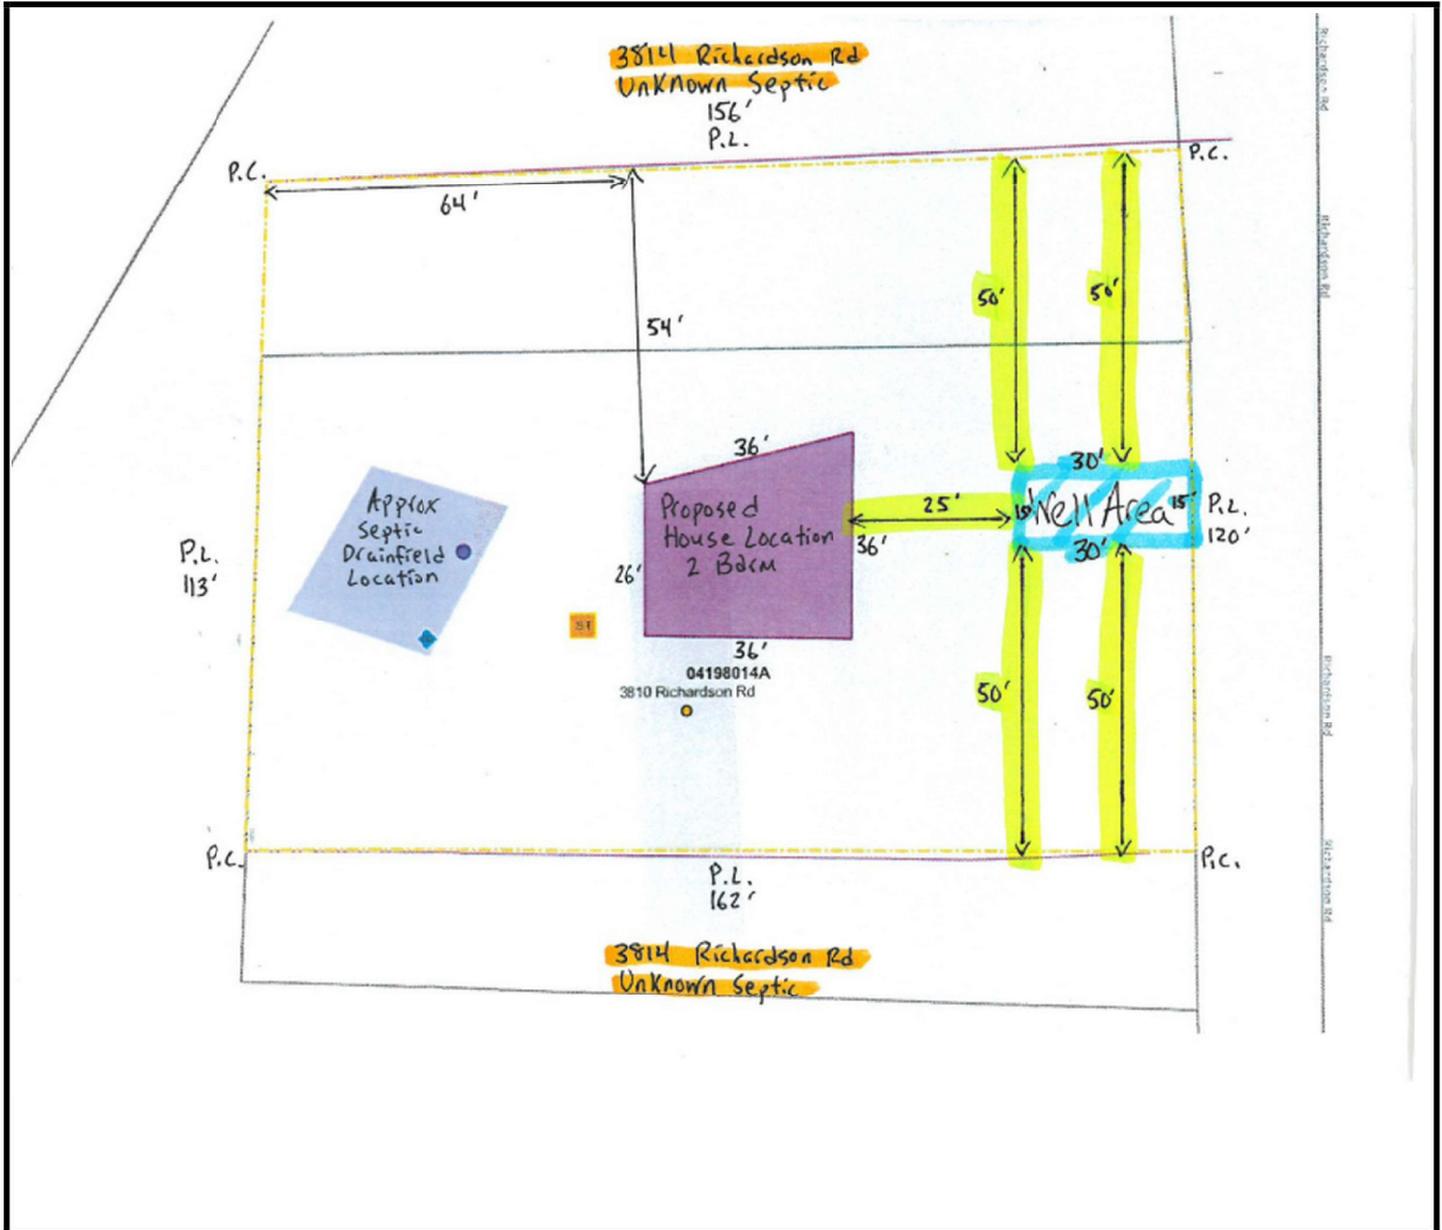

***Permit may be revoked if any material changes in any fact or circumstance upon which the permit is issued occurs**

Permit Conditions:

Well must be installed inside of the shaded area

- Well Setbacks: 50 feet from any part of septic system
 100' from sewer line
 50' from pond
 25' from creek
 25' from building perimeters