



Well Permit

Permit #: W251251

Parcel #: 04198014A

Well Location: 3810 Richardson Rd

Permit Expiration Date: 09/22/2030

Owner Information:

Name: Amy Augustine

Mailing Address: 4311 Fox Brook Ln

Charlotte, NC 28211

Phone: (704) 882-0392

Email: amy.teamproperties@gmail.com

Well Site Information:

On-Site Sewage Disposal CA #: _____

Property Address: 3810 Richardson Rd Monroe, NC 28112

Subdivision: _____

Phase: _____

Lot #: _____

Directions to Property: 3810 Richardson Rd

Type of Facility:

☒ Residential ☐ Shared Residential ☐ Farm ☐ Commercial Type: _____

Well Type: *

☒ Drinking Well ☐ Irrigation Well ☐ Shared Well (minimum 100' setback)

☐ Well Repair: Previous Permit#: _____ Type of Repair: _____

☐ Well Abandonment: _____

☐ Transient Non-Community: _____

Comments/Conditions/Variance:

***Issuance of this well permit does not guarantee water quality or adequate water production from the well once it is installed or repaired**

Owner/Agent: _____ Date: _____


Permit may be revoked if any material changes in any fact or circumstance upon which the permit is issued occurs (moving structures, septic area, etc.)

1. All well drillers shall be certified by the North Carolina Well Contractors Certification Commission, Department of Health and Human Services
2. All well drillers shall be registered with the Union County Health Department, Environmental Health Division
3. The well contractor shall have a copy of the well permit on site during the construction of the well
4. The well shall be constructed, repaired, abandoned, and inspected according to the North Carolina Well Construction Standards 15A NCAC 02C .0100 and .0300
5. A copy of the well construction record shall be provided to the Division of Water Resources and to the Union County Health Department, Environmental Health Division
6. **If a problem is encountered, contact the Environmental Health Division prior to ANY drilling!**

Issued by: Frank Mitlin

Date: 09/22/2025

Scale: NTS North: _____ Well Location: 3810 Richardson Rd

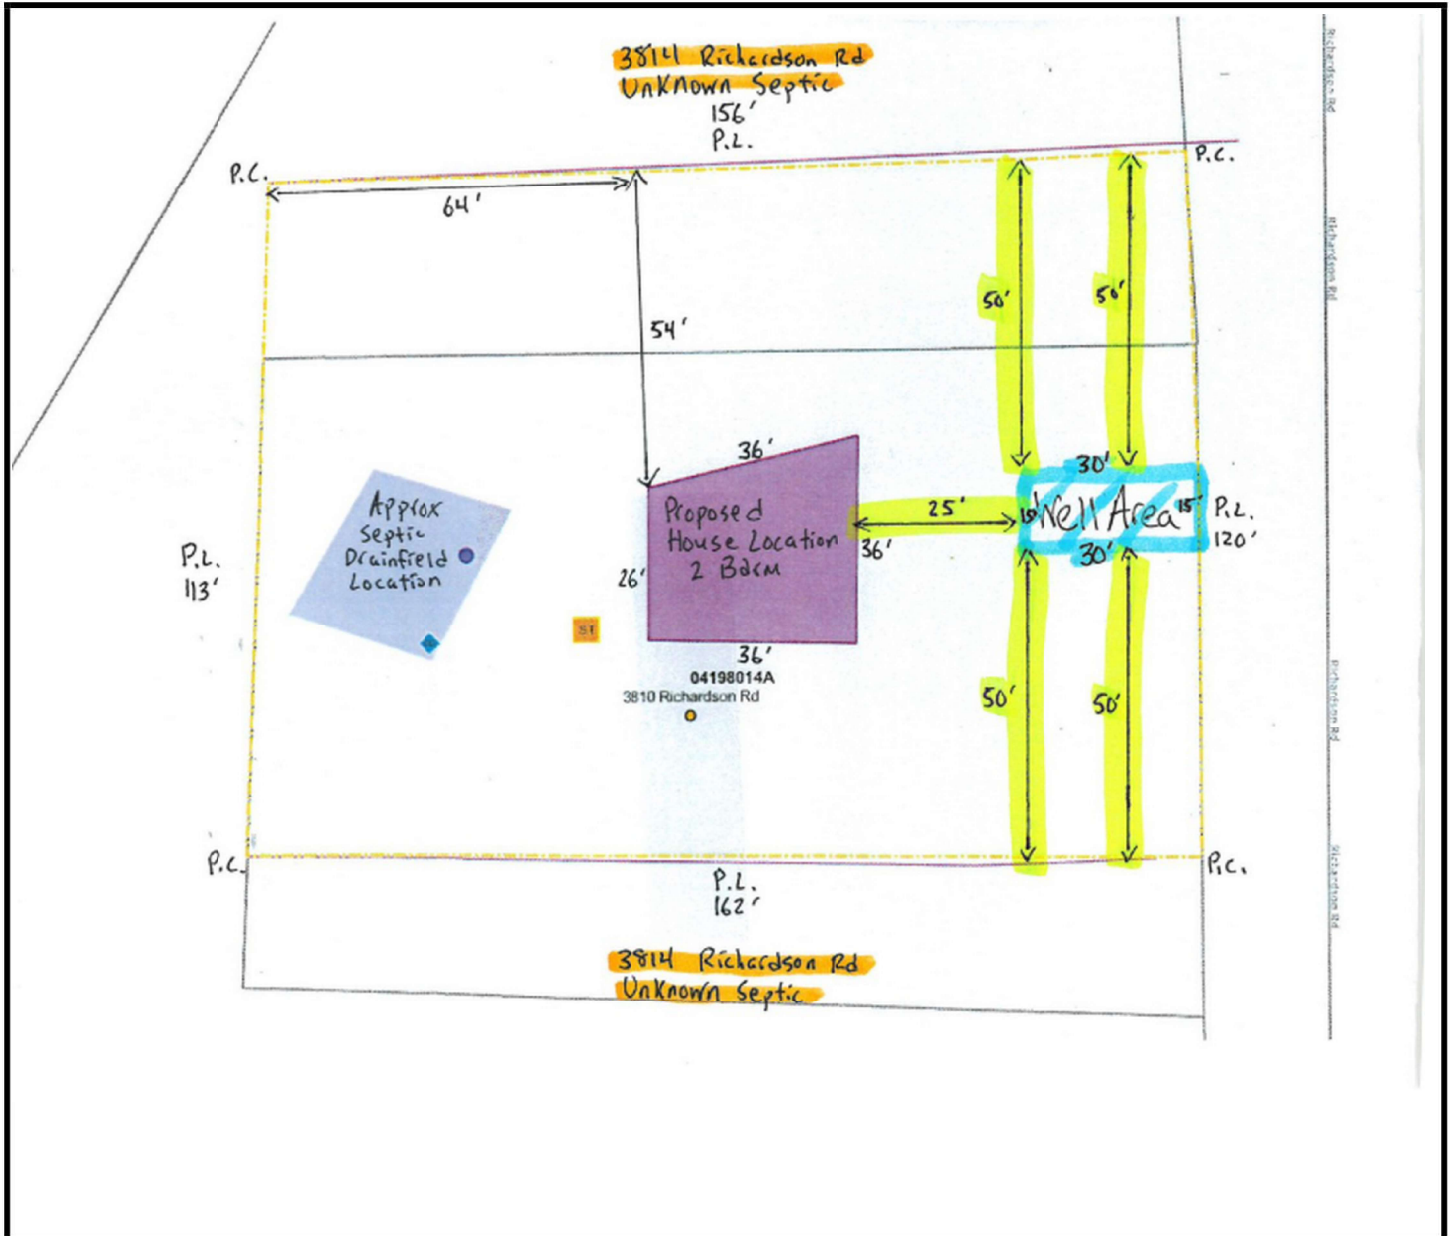

***Permit may be revoked if any material changes in any fact or circumstance upon which the permit is issued occurs**

Permit Conditions:

Well must be installed inside of the shaded area

Well Setbacks: 50 feet from any part of septic system
100' from sewer line
50' from pond
25' from creek
25' from building perimeters