



Vicinity Map

(NTS)

Flood Certification

I have examined the Flood Insurance Rate Map for Union County North Carolina, Community Panel Number 3710541600 J, dated October 16, 2008, and hereby certify that this property is not located in a special flood hazard area as determined by the Federal Emergency Management Agency.

Use of land within a floodway or floodplain is substantially restricted by Article 65 of the Union County Land Use Ordinance.

Certificate of Survey and Accuracy

State of North Carolina, Union County
I, William M. Lawrence, certify that this plat was drawn under my supervision from an actual survey made under my supervision (deed recorded in Book As, Page Shown); that the boundaries not surveyed are clearly indicated as dashed lines drawn from adjoining owners deeds as shown; that the ratio of precision as calculated is 1:10,000 or better; that this plat was prepared in accordance with G.S. 47-30 as amended. This survey is of an existing parcel or parcels of land and does not create a new street or change an existing street.

Witness my original signature, registration number and seal this the

Monday, April 07, 2025

PRELIMINARY

William M. Lawrence, NCPLS L-5393




NOTES

- Areas computed using coordinate geometry.
- This property may be subject to right of ways, easements, restrictions and covenants either recorded or implied.
- All distances shown are horizontal ground distances.
- Rebar set at all corners unless otherwise noted.
- Broken lines indicate property lines not surveyed.
- All adjoining property owner information is taken from current deeds and tax records and are considered as "Now or Formerly".
- Lawrence Associates makes no guarantees to the compaction or to the nonexistence of spoils areas.
- Other underground utilities may exist but their locations are not known.
- This map was prepared without the benefit of a title search. Subject to full title search.
- Future grading may be necessary to divert water to retention pond
- Public Restrooms on site

Development Summary

Tax Parcel: 09-372-050
Current Zoning: RA-20
Proposed Zoning: RA-40CZ
Disturbed Surface: Approx. 41,939 SqFt
Existing Impervious Surface: Approx. 2,500 SqFt
Proposed Impervious Area: Approx. 4,000 SqFt
Setbacks:
Front: 40'
Side: 12'
Rear: 40'

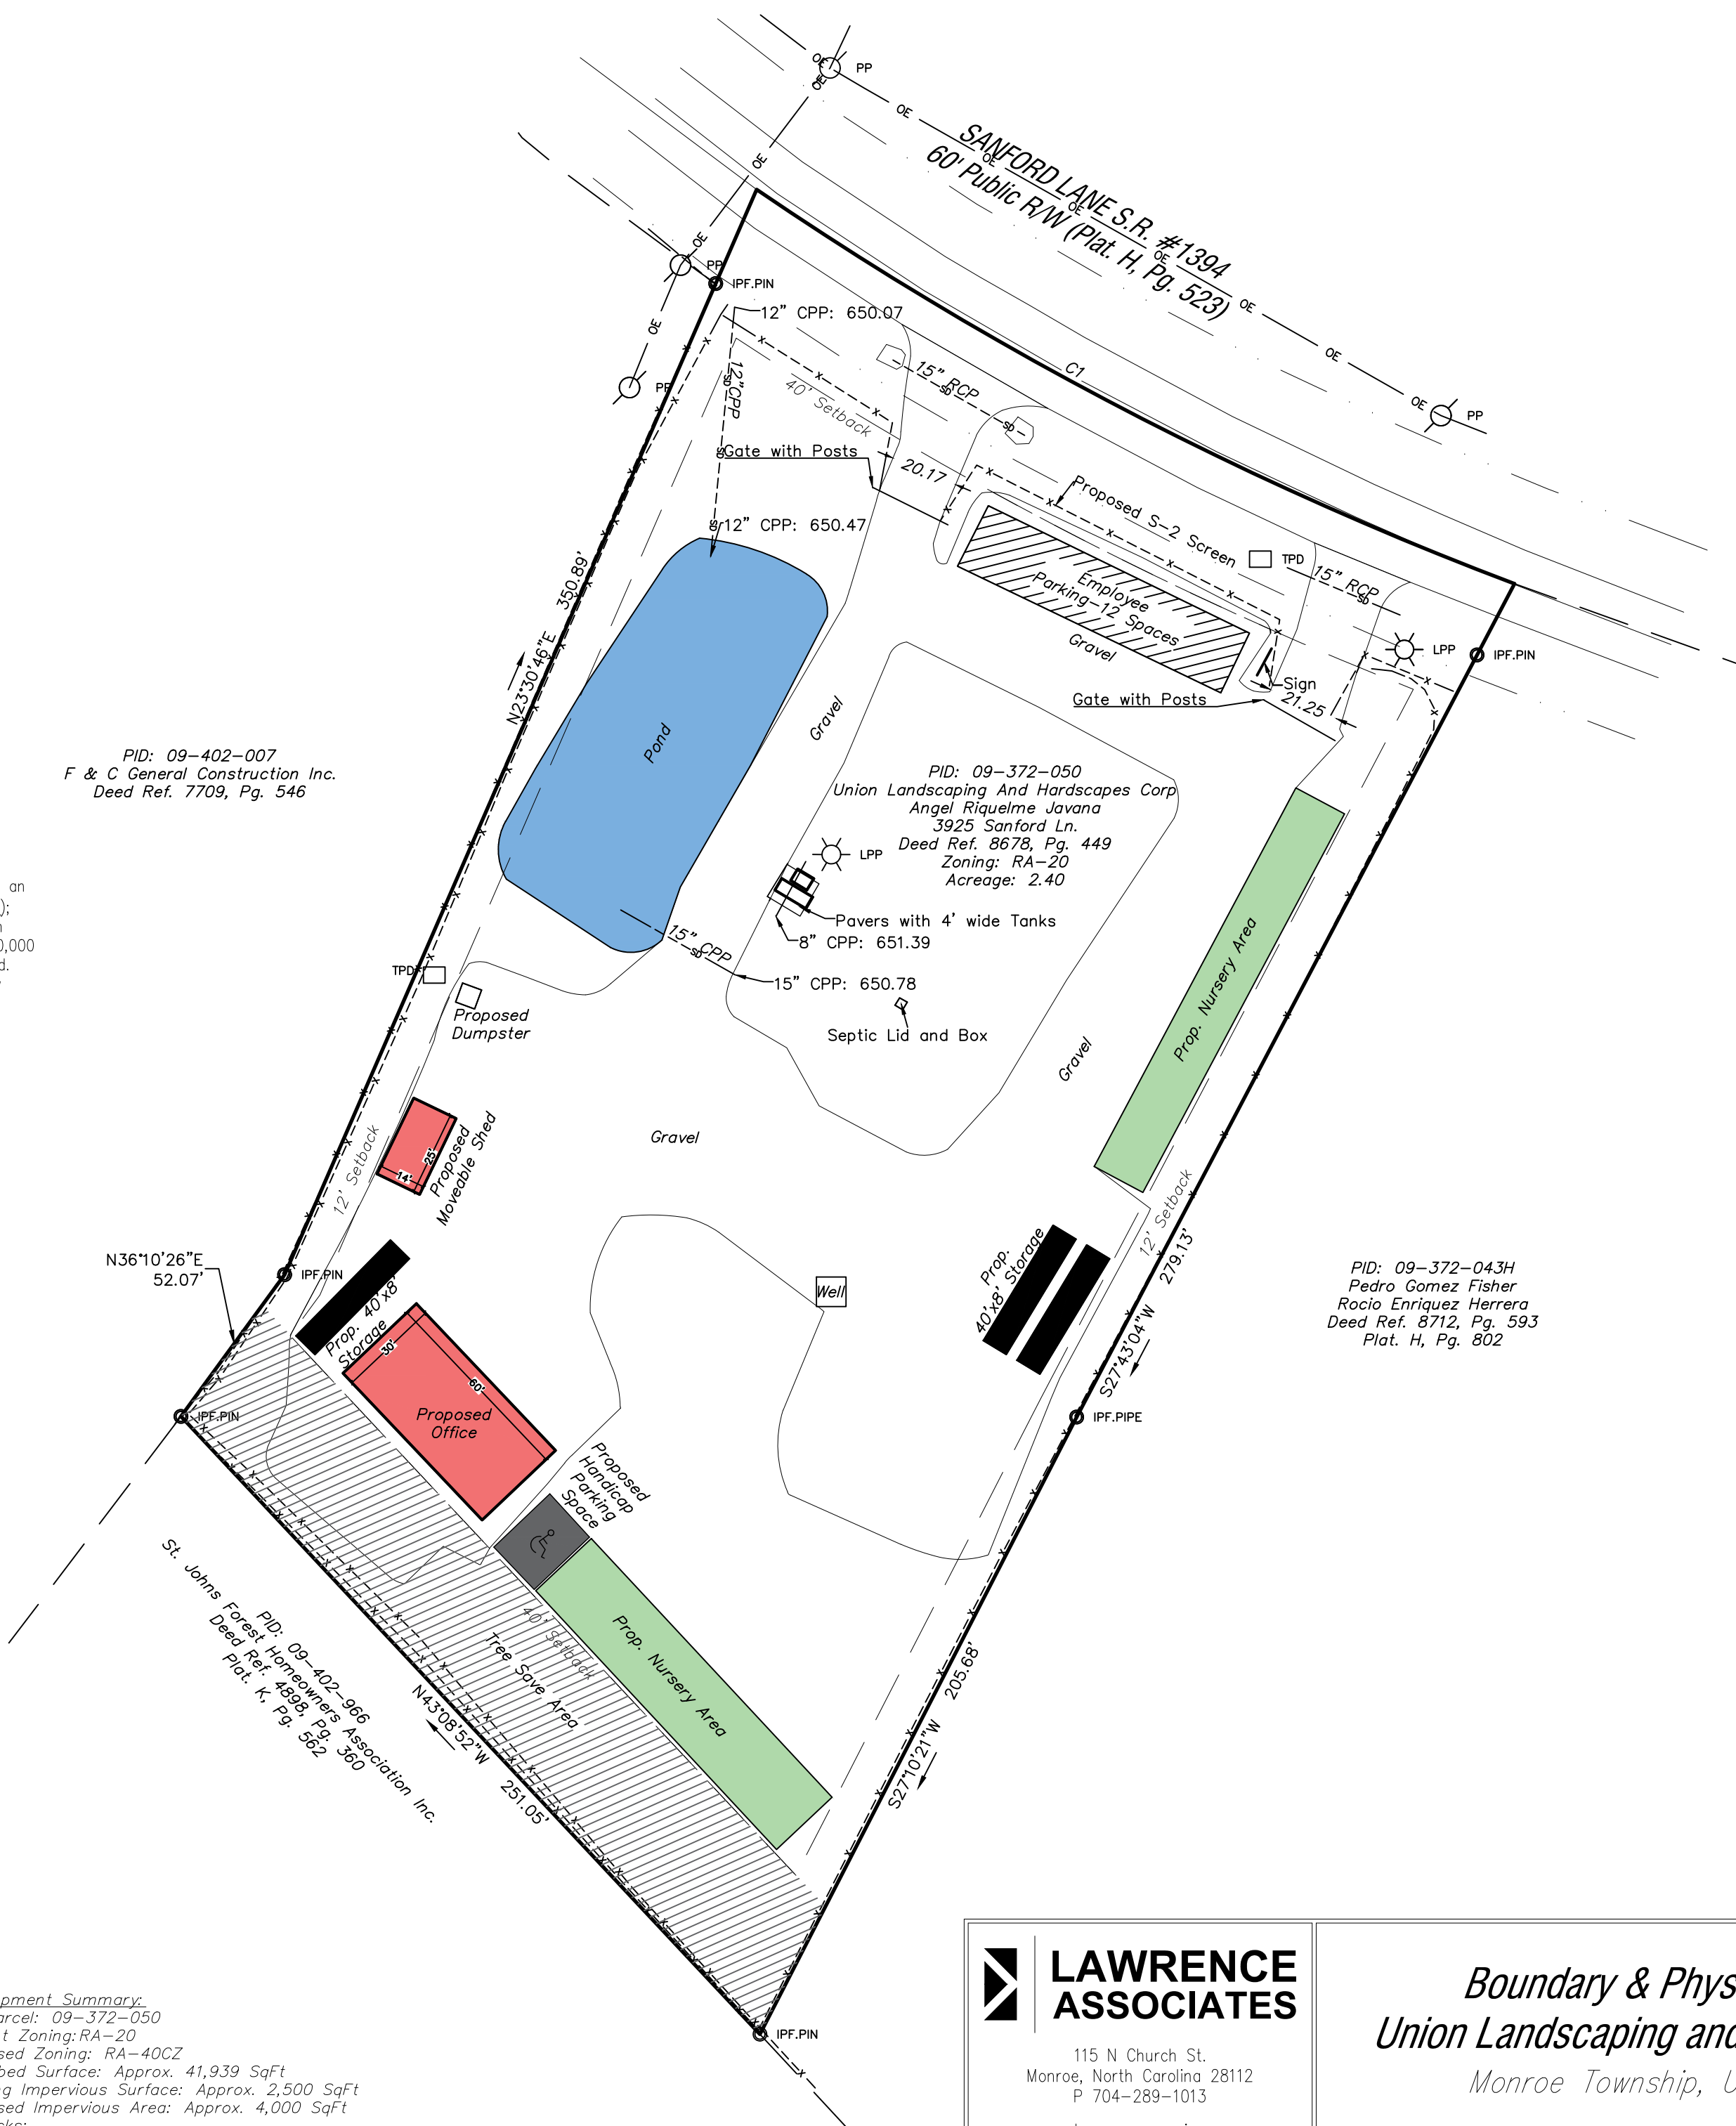


Legend	
Telephone Line ..	T
Power Line.....	ohe
Power pole.....	PP
Sewer Clean out	CO
Curb Inlet	CBI
Guy Wire	
Light pole.....	LP
Fire hydrant.....	FH
Water meter.....	WM
Electric meter.....	EM
Water valve.....	WV
Tree Save Area.....	
Public Drainage Esmt.	PDE
Iron Pin Found	IPF
Iron Pin Set	IPS
Computed Point	CP
Right of Way	

Curve Table				
Curve #	Length	Radius	CHORD BEARING	CHORD
C1	253.90	1066.36	S62°31'22"E	253.30



State Plane Coordinate values were obtained using a Topcon Hiper GPS using Virtual Reference Stations

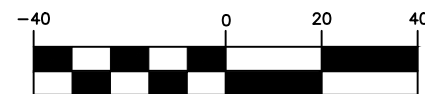

(IN FEET)
1 inch = 40 ft.



LAWRENCE ASSOCIATES

115 N Church St.
Monroe, North Carolina 28112
P 704-289-1013

www.lawrencesurveying.com
Firm License Number: C-2856

Boundary & Physical Survey For Union Landscaping and Hardscape S. Corp.

Monroe Township, Union County, NC

Orig. scale: 1" = 40'

Date: April 7, 2025

Drawn By: BHV

Job No. 7323

Drawing file: Boundary.dwg

Drawing no. 24/193

REVISIONS

TLE 4-4-25
TLE 4-21-25