




PLAN STATUS

DATE DESCRIPTION KD DESIGN DRAWN CHKD JOB NO.: 180037-01-002

DATE: APRIL 16, 2025

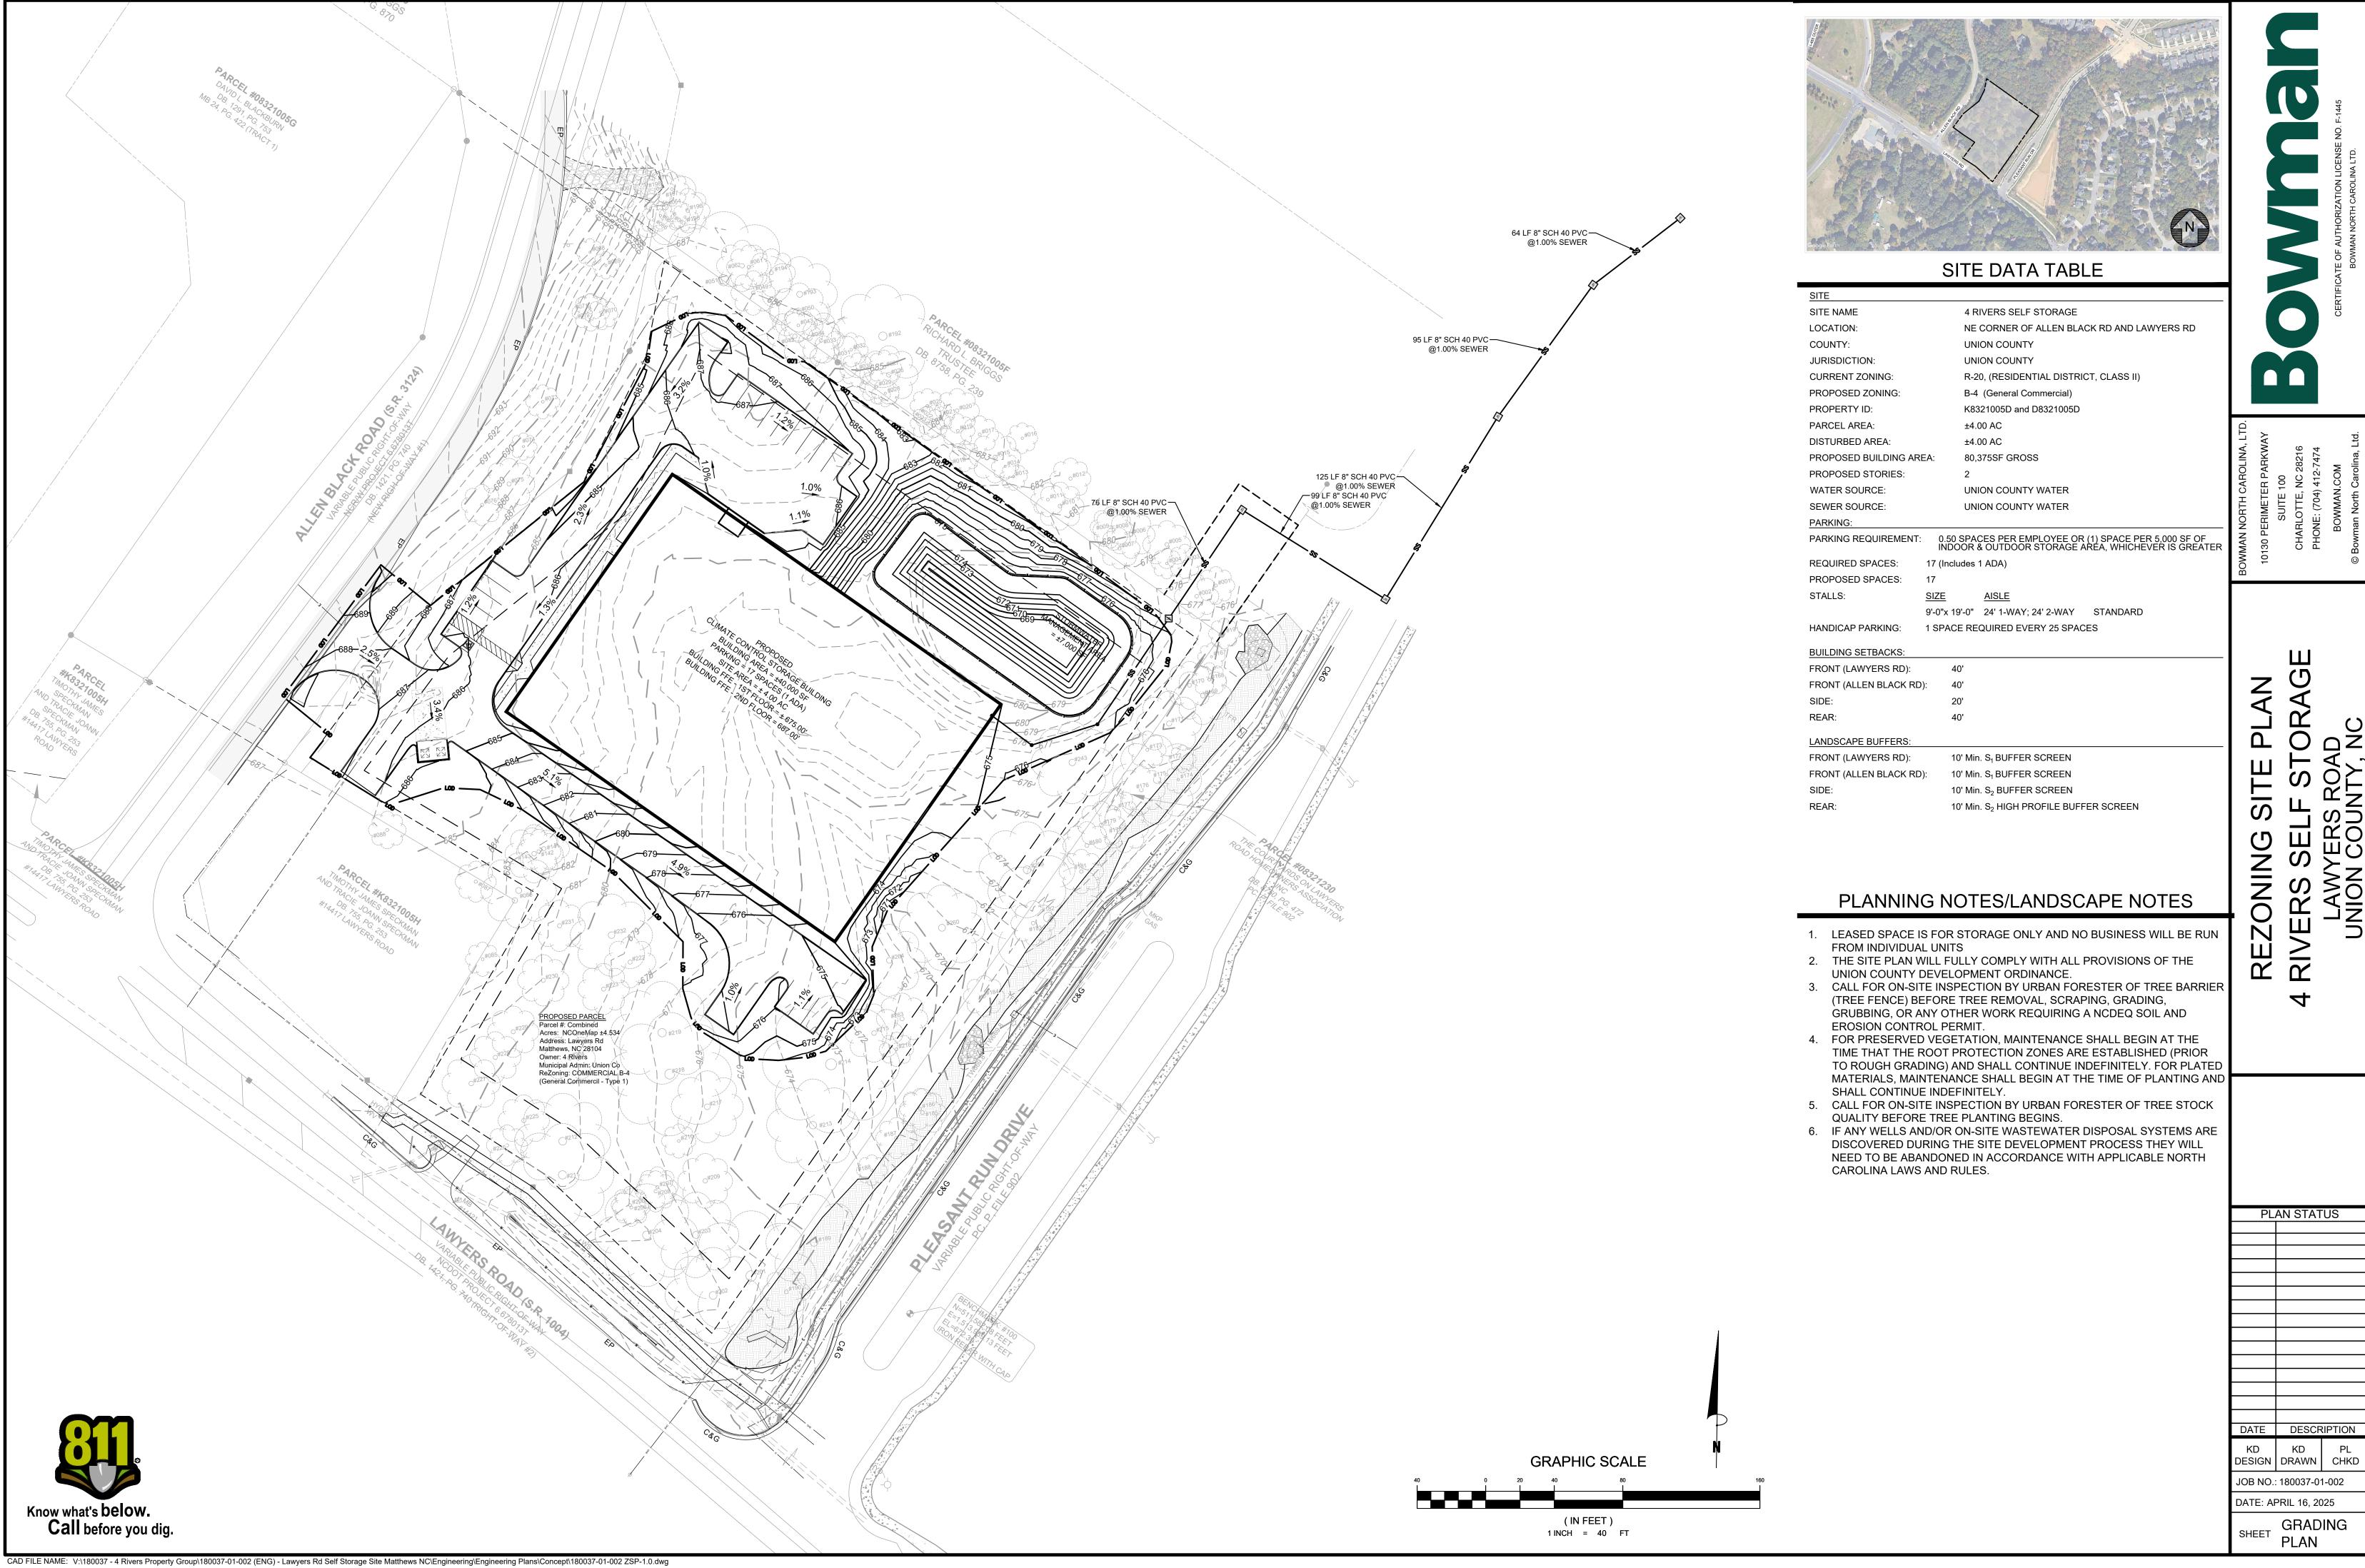

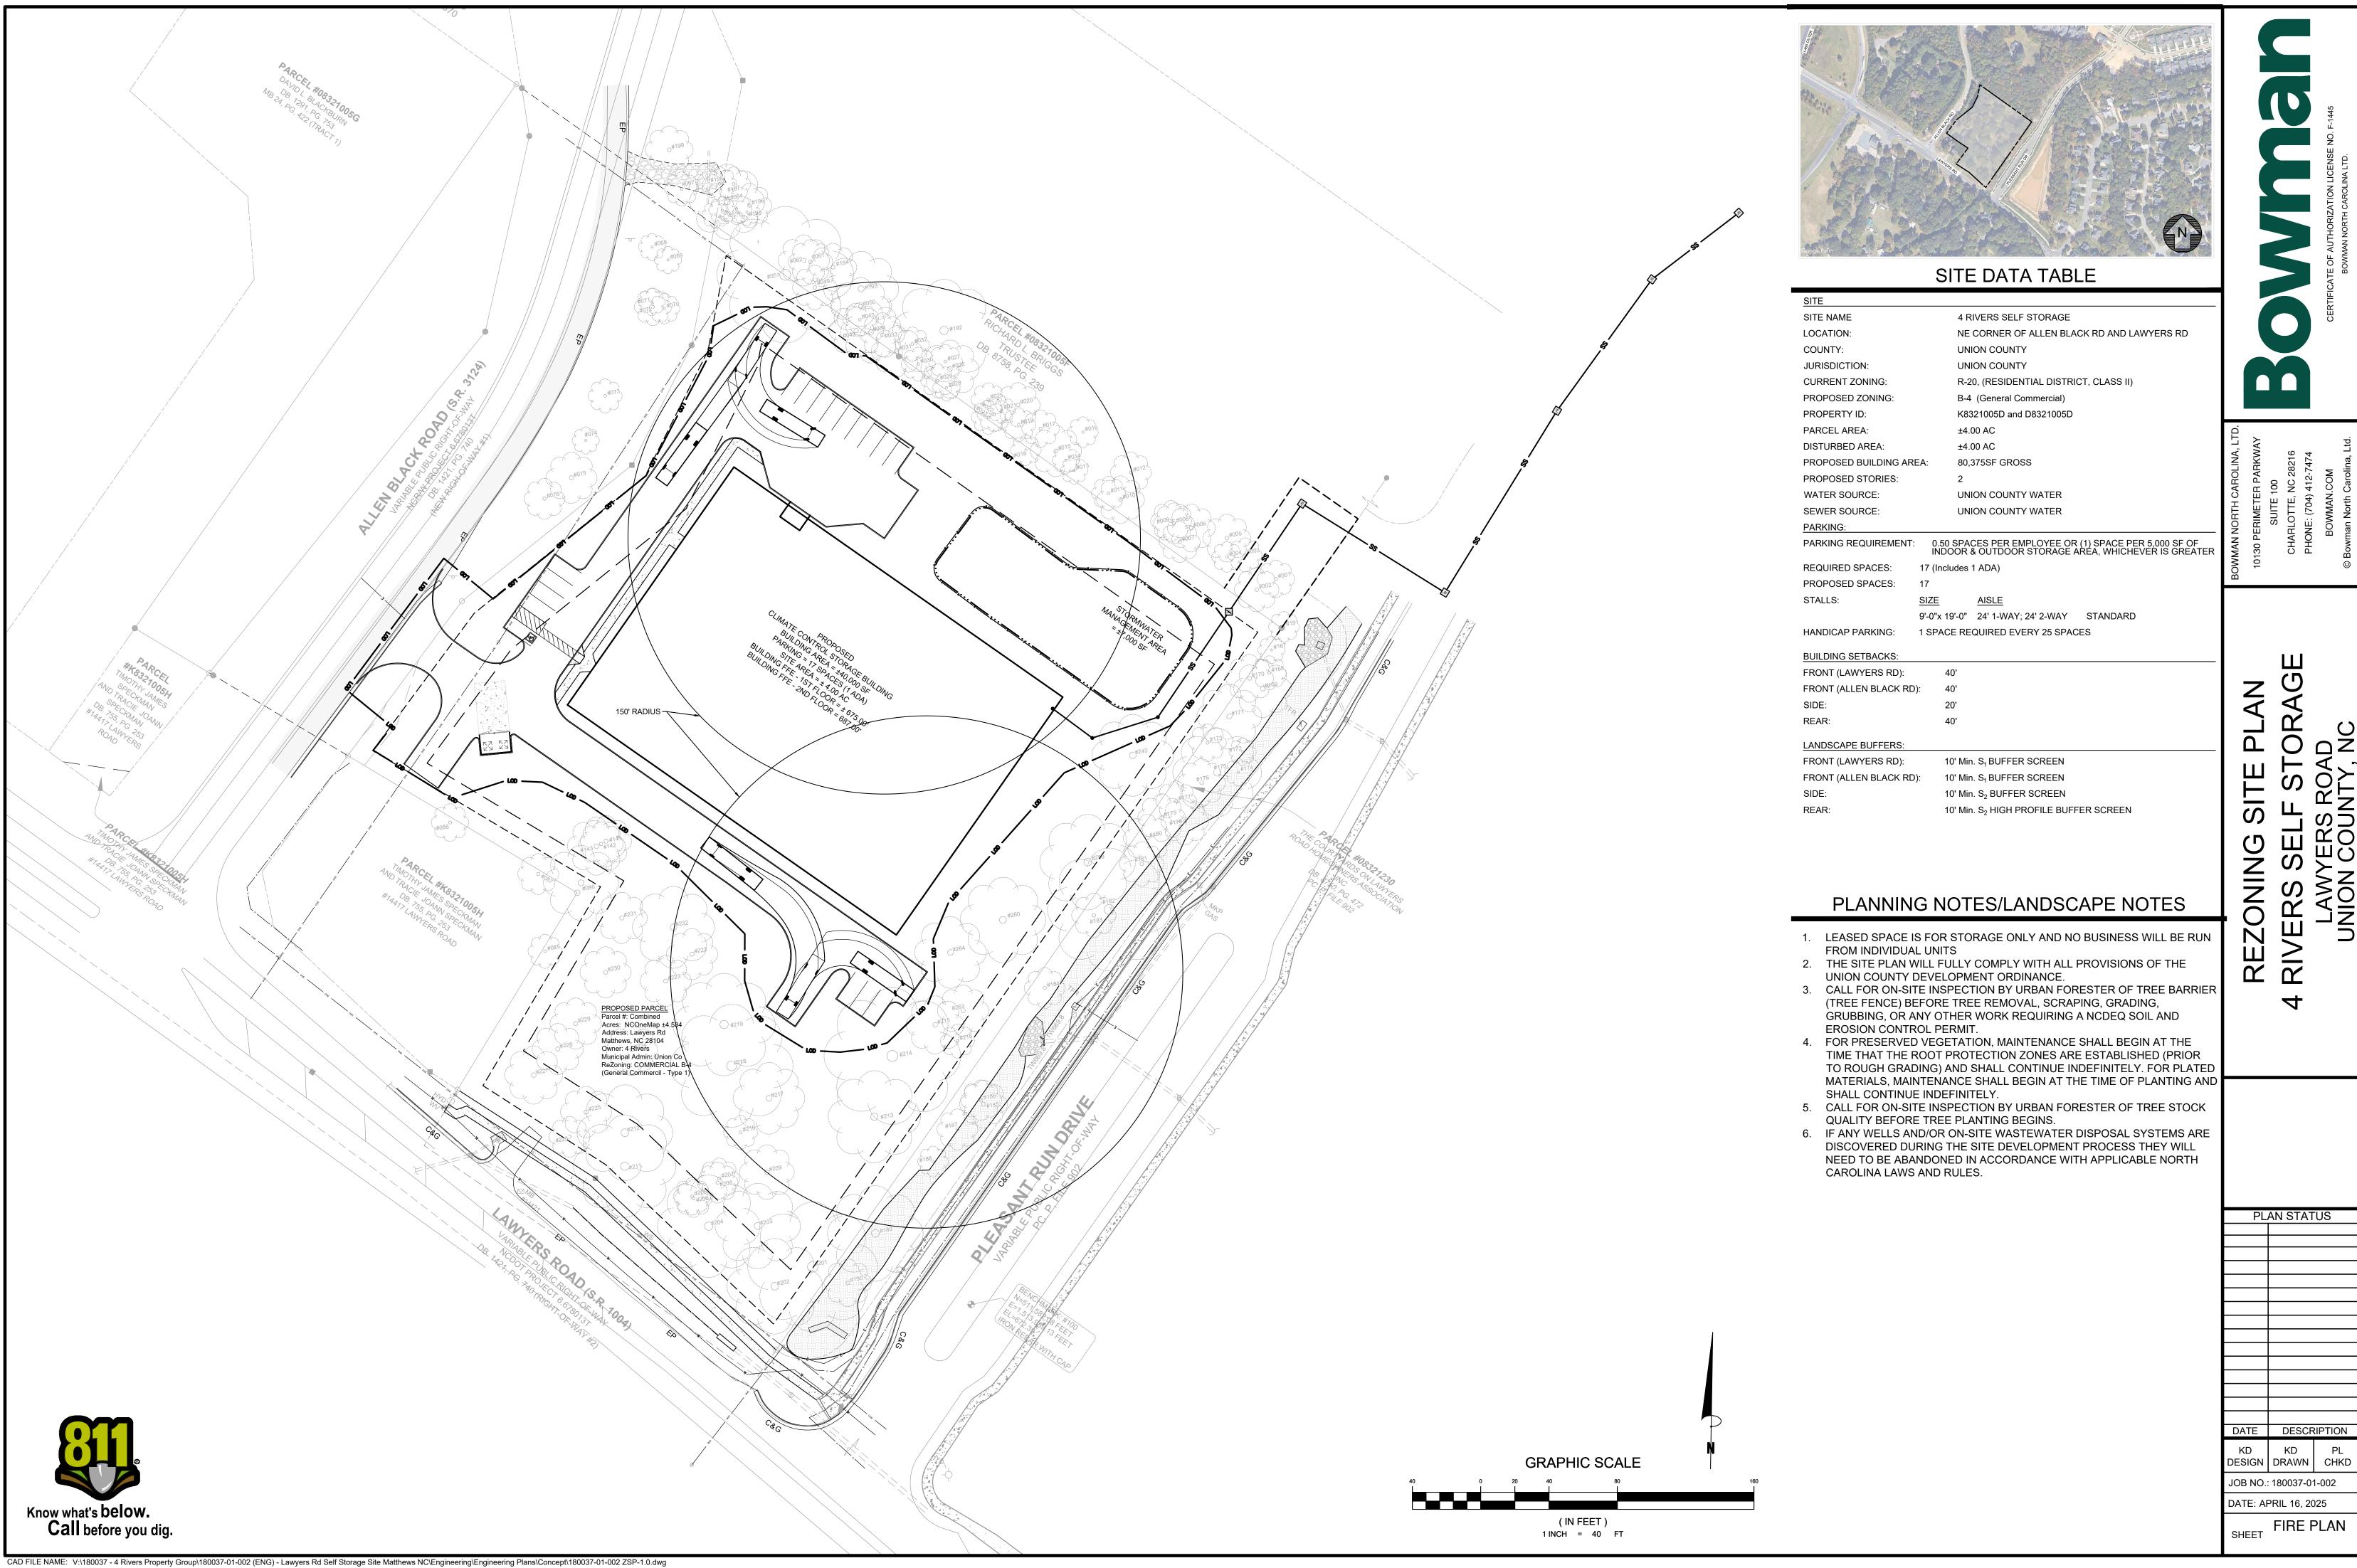

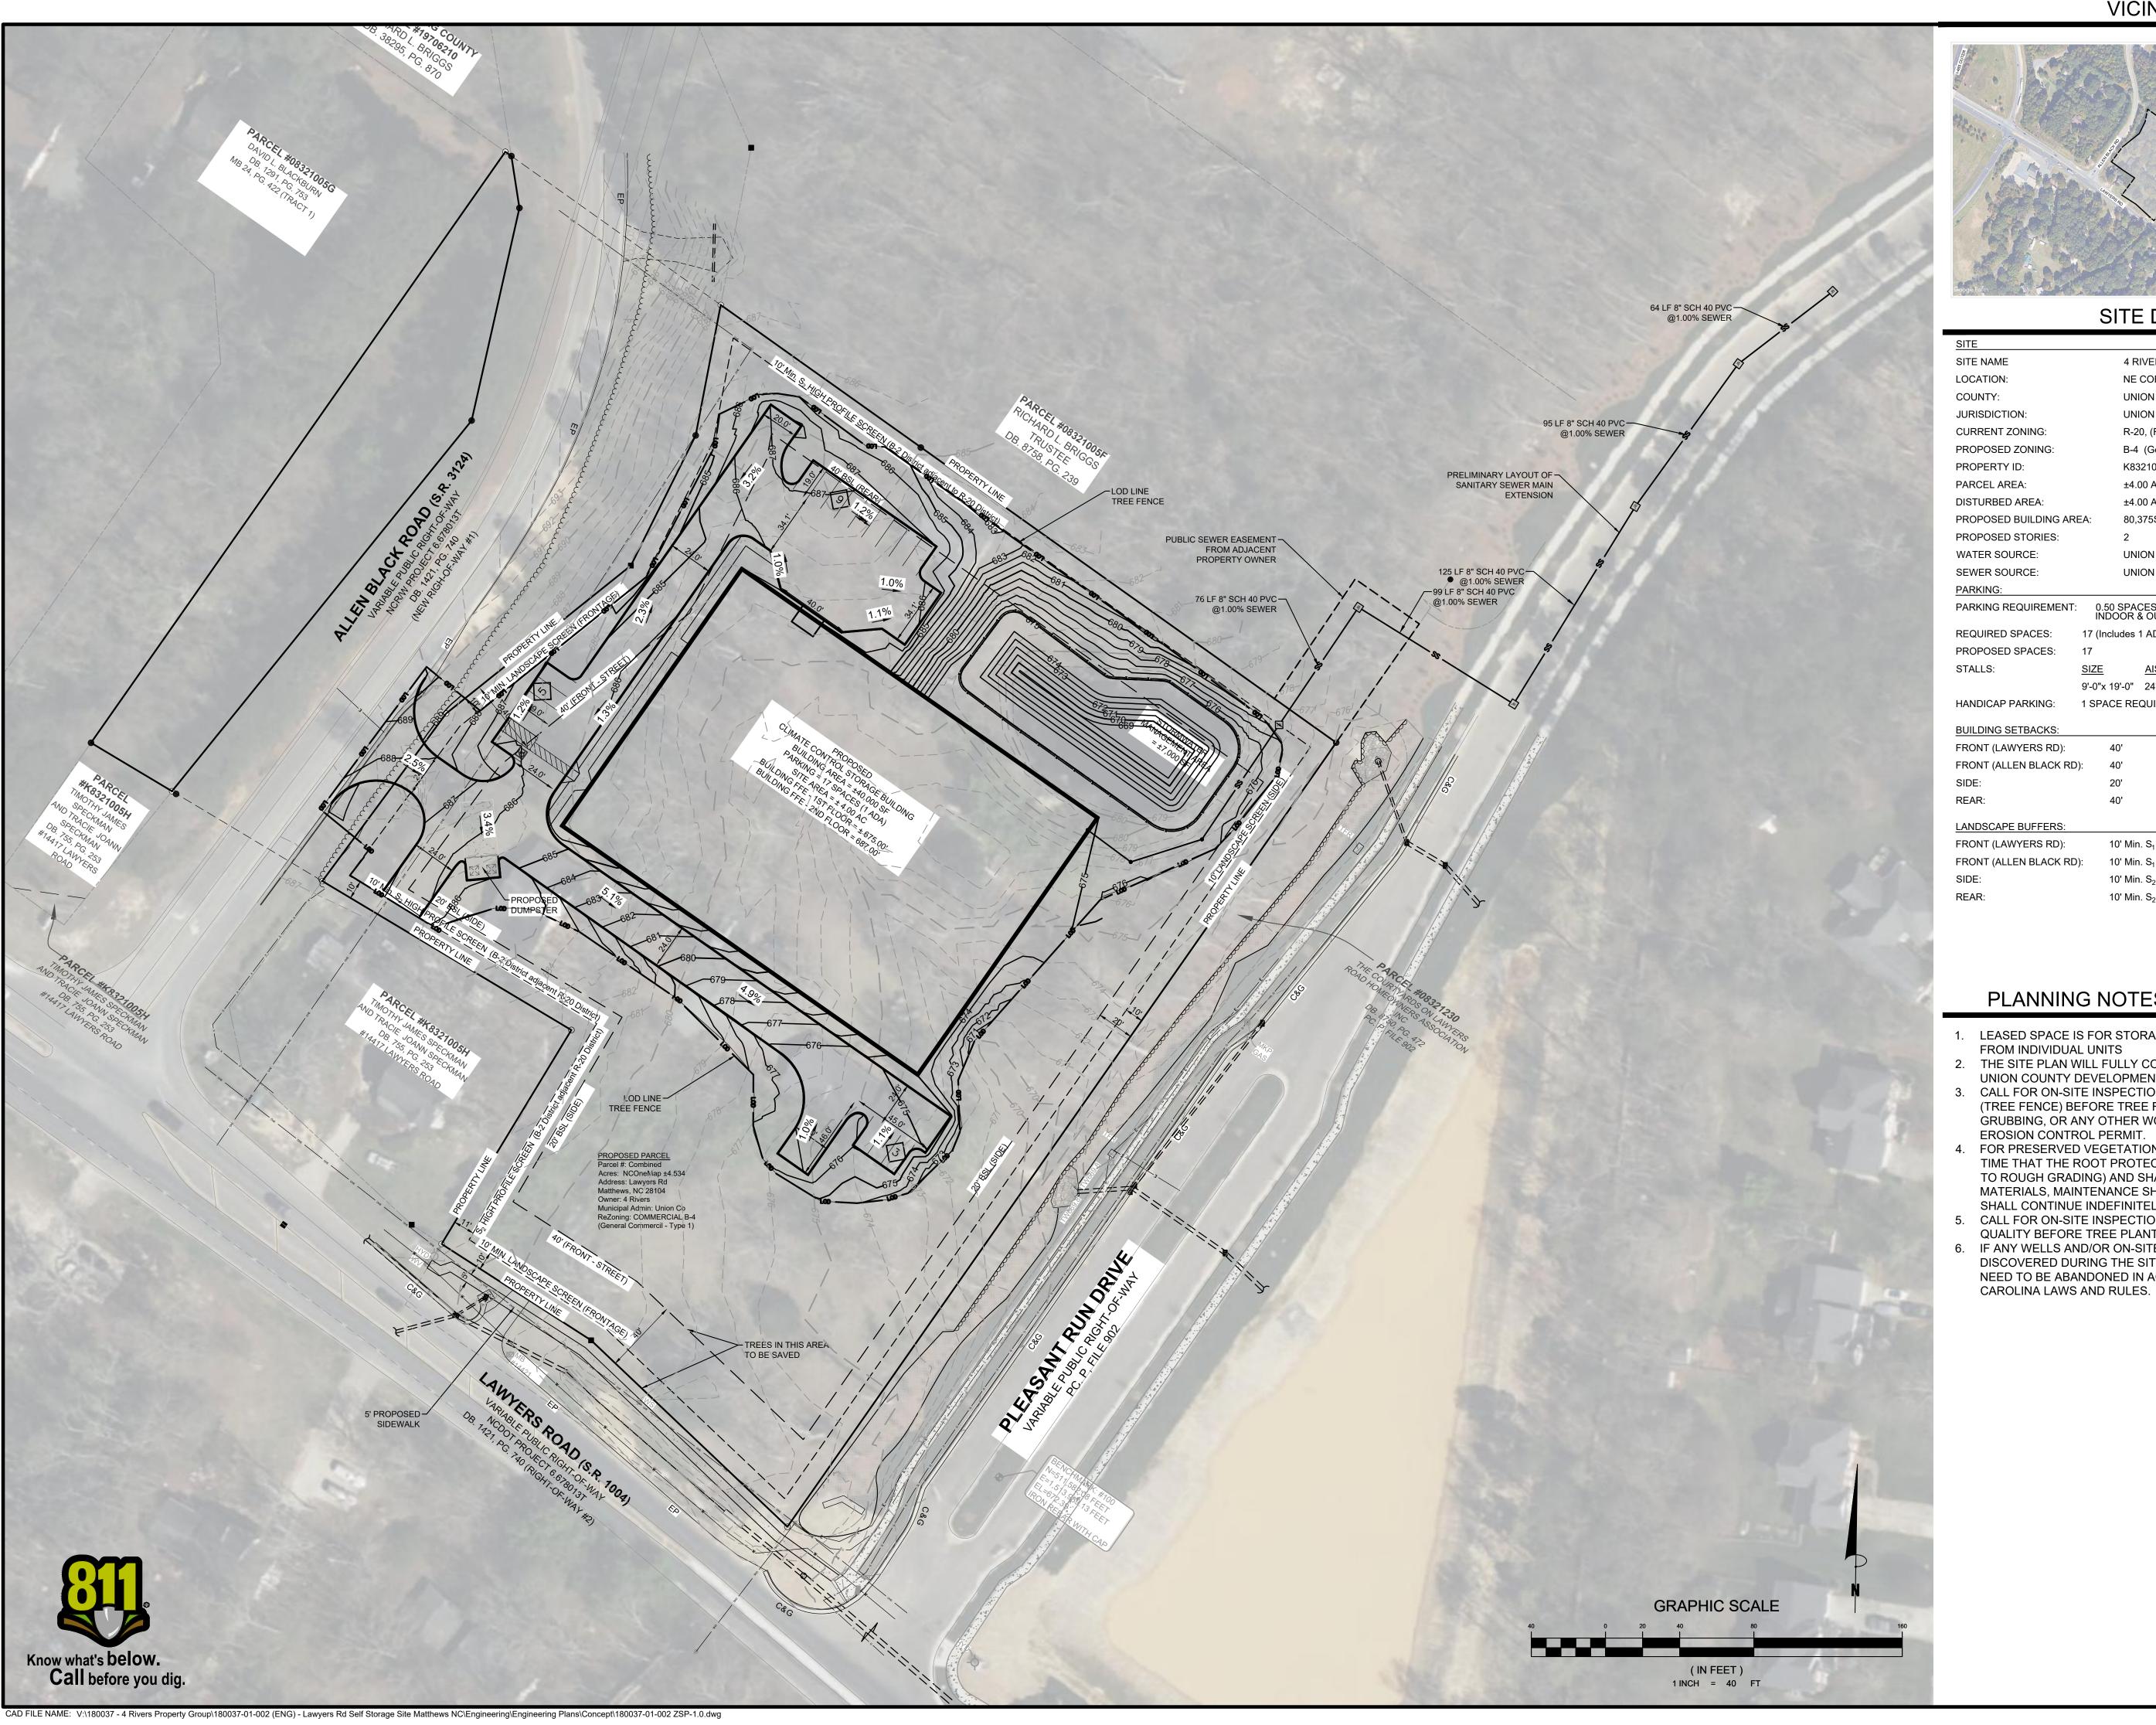



SITE DATA TABLE

SITE NAME 4 RIVERS SELF STORAGE NE CORNER OF ALLEN BLACK RD AND LAWYERS RD LOCATION: UNION COUNTY UNION COUNTY JURISDICTION: CURRENT ZONING: R-20, (RESIDENTIAL DISTRICT, CLASS II) PROPOSED ZONING: B-4 (General Commercial) K8321005D and D8321005D PROPERTY ID:

PARCEL AREA: ±4.00 AC DISTURBED AREA: ±4.00 AC 80,375SF GROSS PROPOSED BUILDING AREA:

PROPOSED STORIES: WATER SOURCE: UNION COUNTY WATER SEWER SOURCE: UNION COUNTY WATER

17 (Includes 1 ADA) REQUIRED SPACES:

PROPOSED SPACES:

9'-0"x 19'-0" 24' 1-WAY; 24' 2-WAY STANDARD HANDICAP PARKING: 1 SPACE REQUIRED EVERY 25 SPACES

FRONT (LAWYERS RD): FRONT (ALLEN BLACK RD):

LANDSCAPE BUFFERS:

10' Min. S₁ BUFFER SCREEN FRONT (LAWYERS RD): FRONT (ALLEN BLACK RD): 10' Min. S₁ BUFFER SCREEN 10' Min. S₂ BUFFER SCREEN

10' Min. S₂ HIGH PROFILE BUFFER SCREEN

PLANNING NOTES/LANDSCAPE NOTES

- 1. LEASED SPACE IS FOR STORAGE ONLY AND NO BUSINESS WILL BE RUN
- 2. THE SITE PLAN WILL FULLY COMPLY WITH ALL PROVISIONS OF THE UNION COUNTY DEVELOPMENT ORDINANCE.
- 3. CALL FOR ON-SITE INSPECTION BY URBAN FORESTER OF TREE BARRIER (TREE FENCE) BEFORE TREE REMOVAL, SCRAPING, GRADING, GRUBBING, OR ANY OTHER WORK REQUIRING A NCDEQ SOIL AND
- 4. FOR PRESERVED VEGETATION, MAINTENANCE SHALL BEGIN AT THE TIME THAT THE ROOT PROTECTION ZONES ARE ESTABLISHED (PRIOR TO ROUGH GRADING) AND SHALL CONTINUE INDEFINITELY. FOR PLATED MATERIALS, MAINTENANCE SHALL BEGIN AT THE TIME OF PLANTING AND SHALL CONTINUE INDEFINITELY.
- 5. CALL FOR ON-SITE INSPECTION BY URBAN FORESTER OF TREE STOCK QUALITY BEFORE TREE PLANTING BEGINS.
- 6. IF ANY WELLS AND/OR ON-SITE WASTEWATER DISPOSAL SYSTEMS ARE DISCOVERED DURING THE SITE DEVELOPMENT PROCESS THEY WILL NEED TO BE ABANDONED IN ACCORDANCE WITH APPLICABLE NORTH

RIVER RE

DATE DESCRIPTION KD KD PL DESIGN DRAWN CHKD JOB NO.: 180037-01-002 DATE: APRIL 16, 2025

SHEET ZSP 1.0 A

PLAN STATUS