


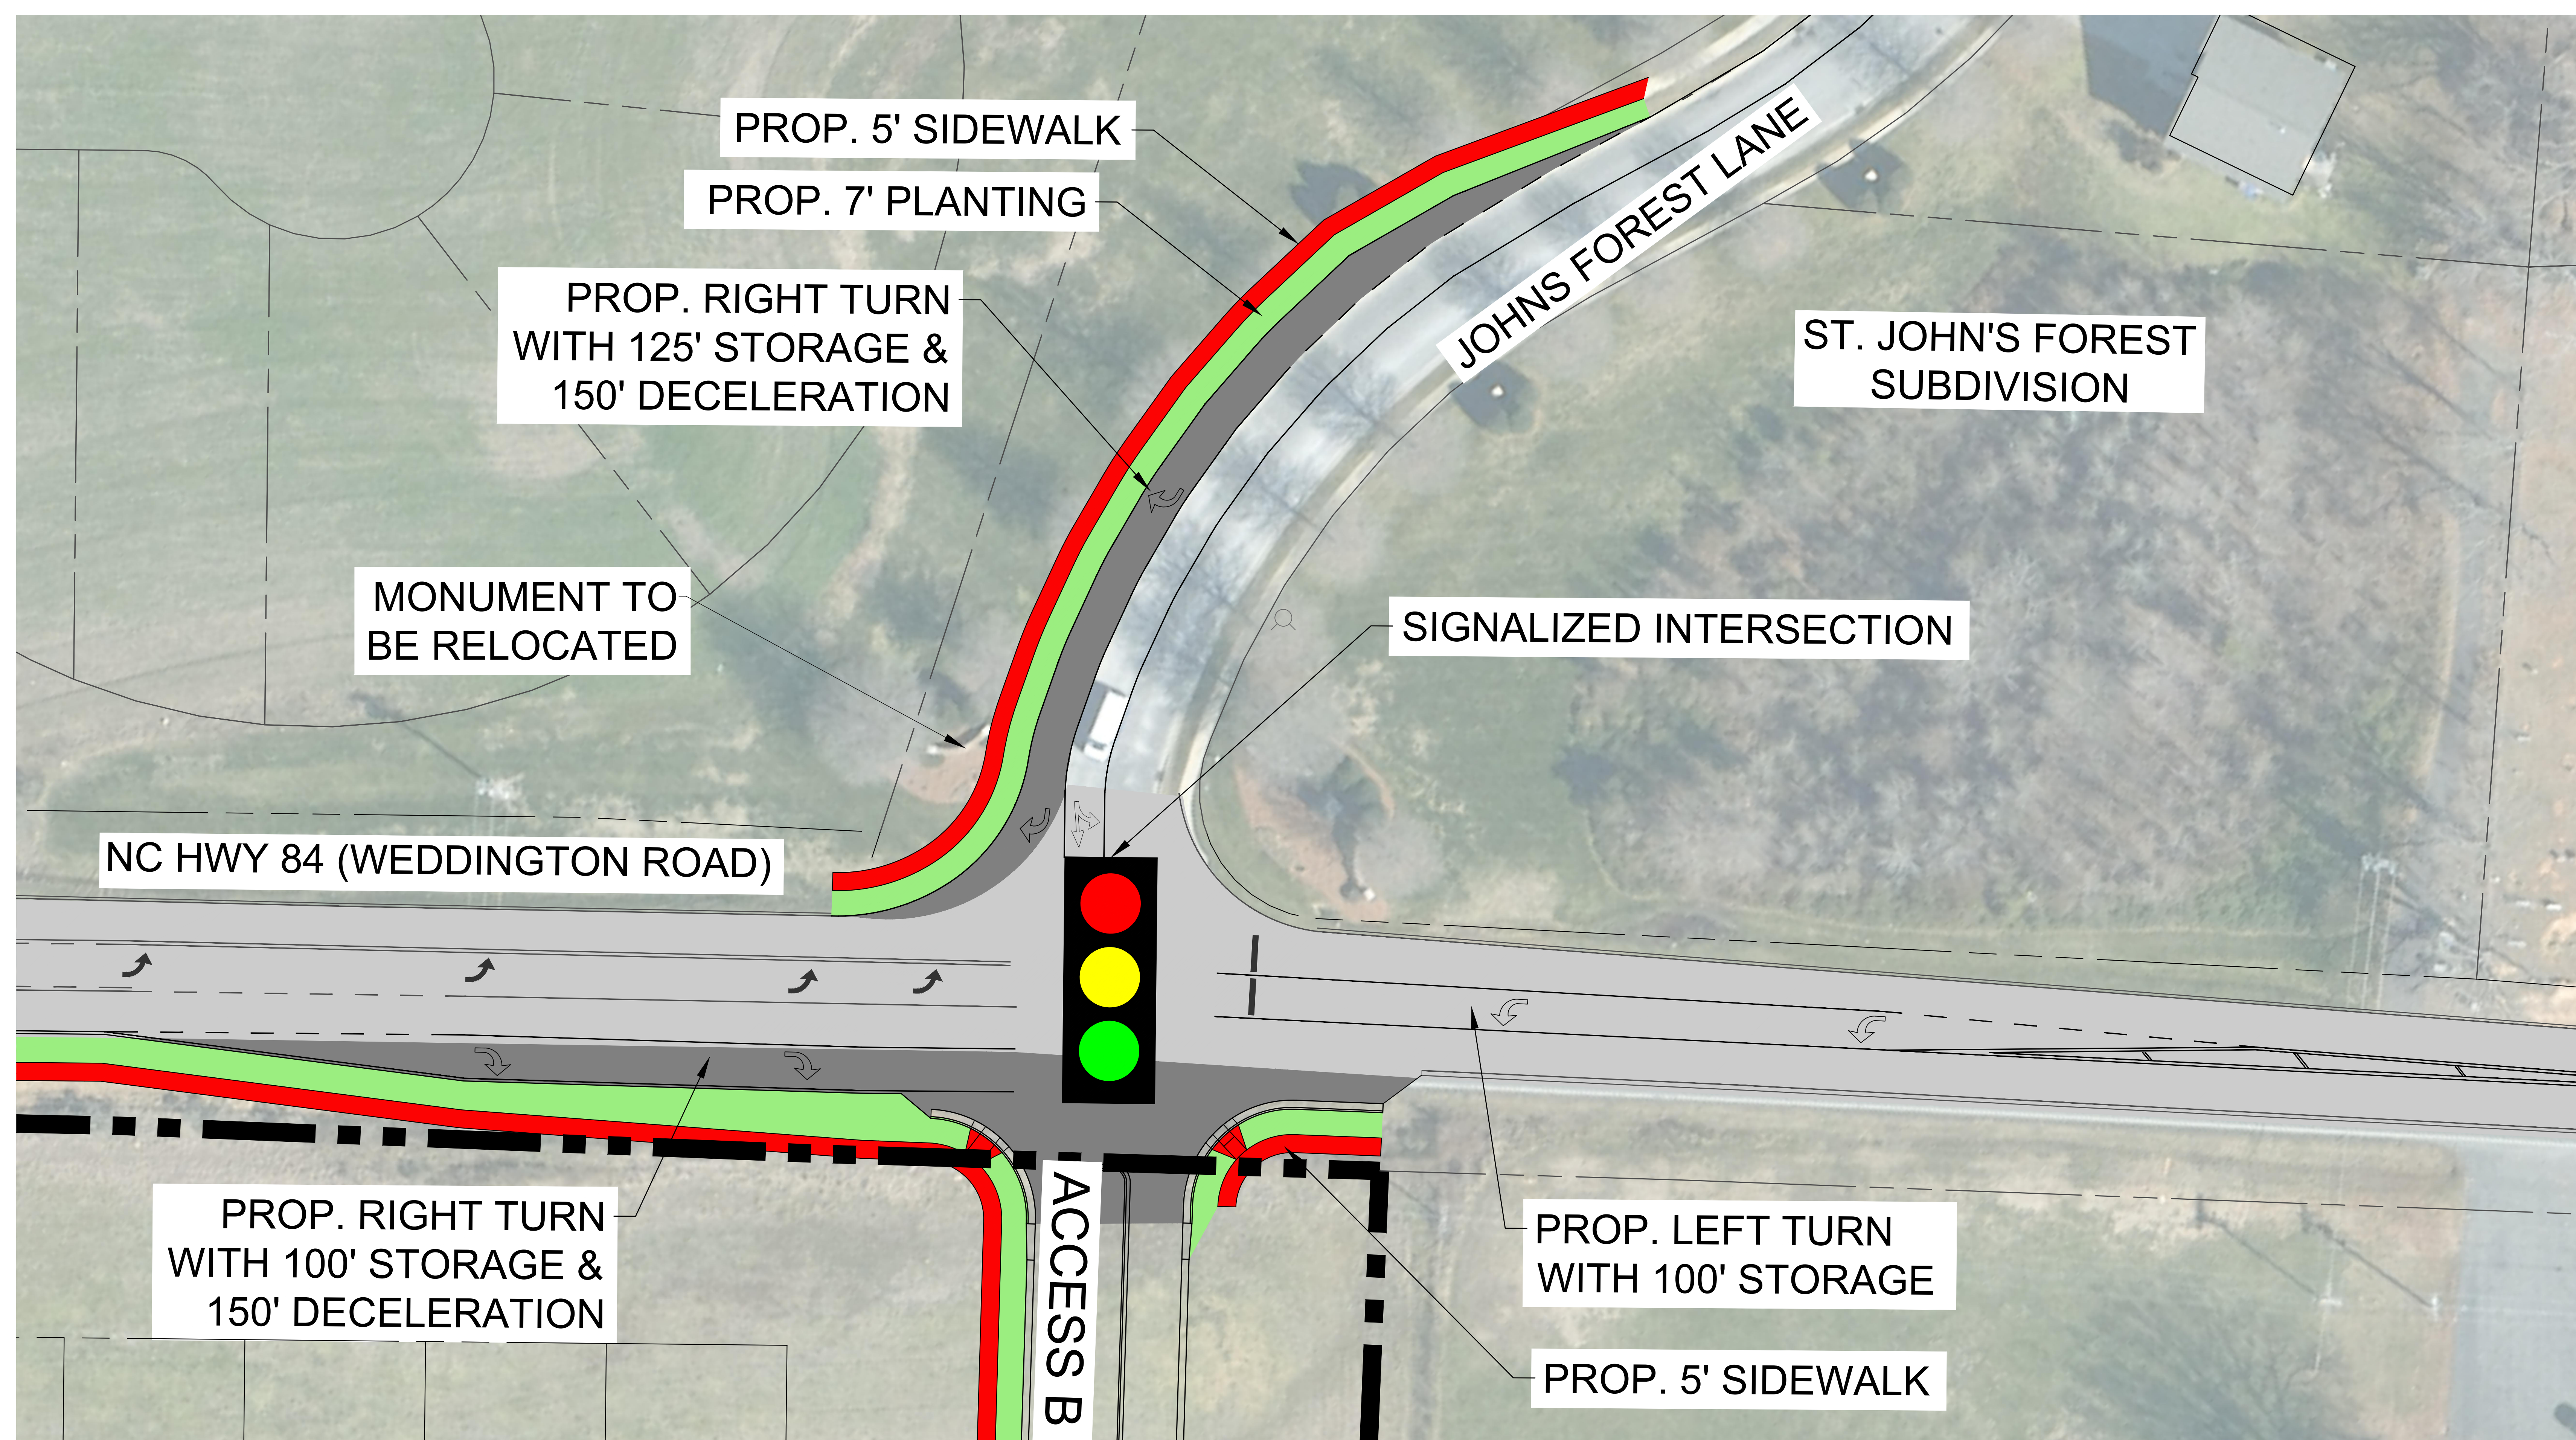


WEDDINGTON RD (NC-84): POSTED 55 MPH
RIGHT TURN ACCESS B

EXHIBIT A

LEGEND

	EXISTING PAVEMENT
	PROPOSED PAVEMENT
	PROPOSED SIDEWALK
	PROPOSED PLANTING AREA

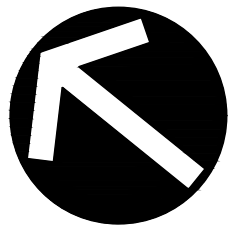
NORTH
SCALE IN FEET
